


Ansicht AW3

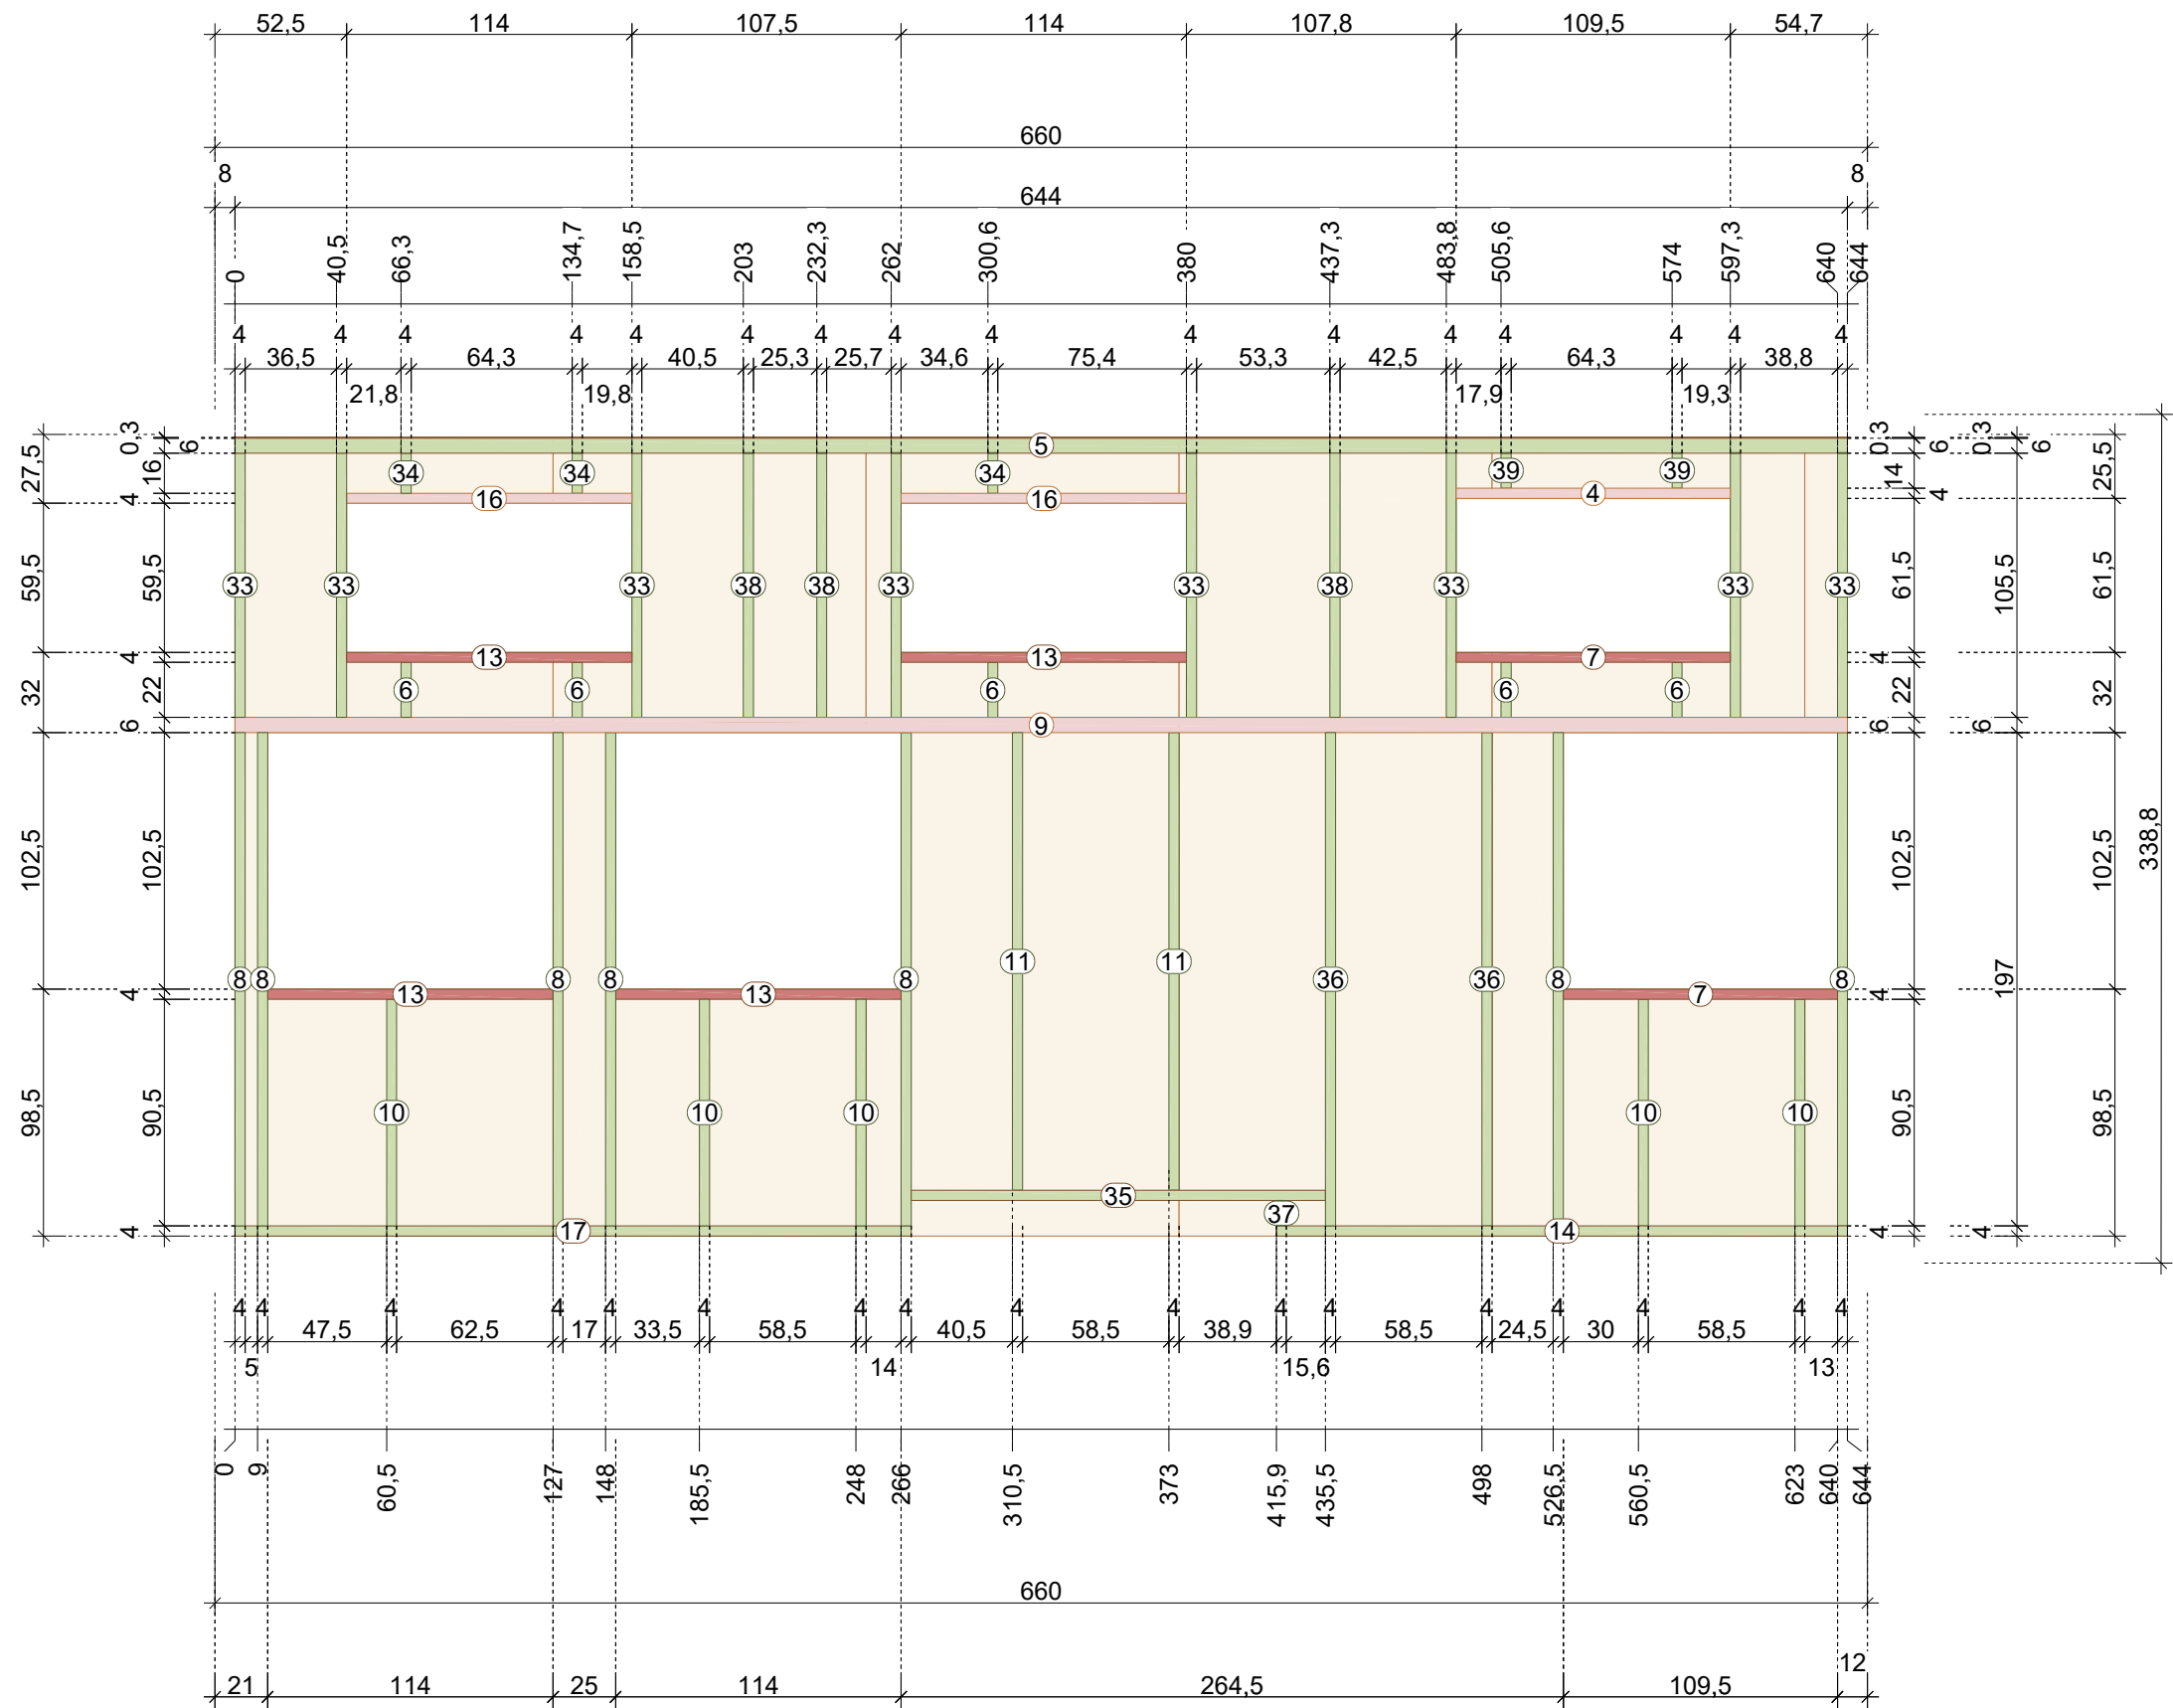

SLI	Bezeichnung	Anz	Breite[cm]	Höhe[cm]	Länge[m]	Material
4	Sturz	1	8	4	1,095	C24
5	Schwelle	1	8	6	6,44	C24
6	Stiel	5	8	4	0,22	C24
7	Brüstung	2	8	4	1,095	C24
8	Füllstiel	7	8	4	1,97	C24
9	Sturz	1	8	6	6,44	C24
10	Stiel	5	8	4	0,905	C24
11	Stiel	2	8	4	1,828	C24
13	Brüstung	4	8	4	1,14	C24
14	Schwelle	1	8	4	2,281	C24
16	Sturz	2	8	4	1,14	C24
17	Schwelle	1	8	4	2,7	C24
33	Füllstiel	8	8	4	1,058	C24
34	Stiel	3	8	4	0,163	C24
35	Schwelle	1	8	4	1,655	C24
36	Stiel	2	8	4	1,97	C24
37	Stiel	1	8	4	0,102	C24
38	Stiel	3	8	4	1,058	C24
39	Stiel	2	8	4	0,143	C24